

Shadow Study

Spring Shadows - March 21

Breithaupt Block Ph. 3

City of Kitchener

Regional Municipality of Waterloo

LEGEND

Shadow Outline




DATE: June 4, 2018

SCALE: N.T.S

JOB: 0709C

DRN: NZ

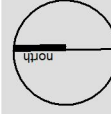

K:\0709C- Breithaupt Block\Shadow Analysis\Shadow Study\Report Figure Template - June 4, 2018.dwg



Shadow Study

Spring Shadows - March 21

Breithaupt Block Ph. 3
City of Kitchener
Regional Municipality of Waterloo

LEGEND

Shadow Outline




DATE: June 4, 2018

SCALE: N.T.S

JOB: 0709C

DRN: NZ

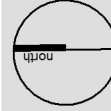

K:\0709C- Breithaupt Block\Shadow Analysis\Shadow Study\Report Figure Template - June 4, 2018.dwg



12:00pm

Shadow Study

Spring Shadows - March 21

Breithaupt Block Ph. 3

City of Kitchener

Regional Municipality of Waterloo

LEGEND

Shadow Outline




DATE: June 4, 2018

SCALE: N.T.S

JOB: 0709C

DRN: NZ

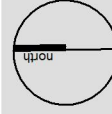

K:\0709C- Breithaupt Block\Shadow Analysis\Shadow Study\Report Figure Template - June 4, 2018.dwg



Shadow Study

Spring Shadows - March 21

Breithaupt Block Ph. 3
City of Kitchener
Regional Municipality of Waterloo

LEGEND

Shadow Outline




DATE: June 4, 2018

SCALE: N.T.S

JOB: 0709C

DRN: NZ

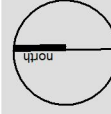

K:\0709C- Breithaupt Block\Shadow Analysis\Shadow Study\Report Figure Template - June 4, 2018.dwg



Shadow Study

Spring Shadows - March 21

Breithaupt Block Ph. 3
City of Kitchener
Regional Municipality of Waterloo

LEGEND


Shadow Outline - - - - -

DATE: June 4, 2018

SCALE: N.T.S

JOB: 0709C

DRN: NZ

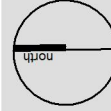

K:\0709C- Breithaupt Block\Shadow Analysis\Shadow Study\Report Figure Template - June 4, 2018.dwg



Shadow Study

Summer Shadows - June 21

Breithaupt Block Ph. 3
City of Kitchener
Regional Municipality of Waterloo

LEGEND

Shadow Outline




DATE: June 4, 2018

SCALE: N.T.S

JOB: 0709C

DRN: NZ

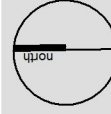

K:0709C- Breithaupt Block Shadow Analysis Study Report Figure Template - June 4, 2018.dwg



10:00am

Shadow Study

Summer Shadows - June 21

Breithaupt Block Ph. 3

City of Kitchener

Regional Municipality of Waterloo

LEGEND

Shadow Outline




DATE: June 4, 2018

SCALE: N.T.S

JOB: 0709C

DRN: NZ

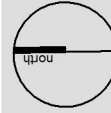

K:0709C- Breithaupt Block Shadow Analysis Study Report Figure Template - June 4, 2018.dwg



PLANNING
URBAN DESIGN
& LANDSCAPE
ARCHITECTURE
MHBC
200-540 BINGEMANS CENTRE DR. KITCHENER, ON. N2B 3V9
P: 519.576.3650 F: 519.576.0121 | WWW.MHBCPLAN.COM



12:00pm

Shadow Study

Summer Shadows - June 21

Breithaupt Block Ph. 3
City of Kitchener
Regional Municipality of Waterloo

LEGEND

Shadow Outline




DATE: June 4, 2018

SCALE: N.T.S

JOB: 0709C

DRN: NZ

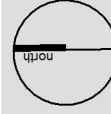

K:0709C- Breithaupt Block Shadow Analysis Shadow Study Report Figure Template - June 4, 2018.dwg



PLANNING
URBAN DESIGN
& LANDSCAPE
ARCHITECTURE

200-540 BINGEMANS CENTRE DR. KITCHENER, ON, N2B 3V9
P: 519.576.3650 F: 519.576.0121 | WWW.MHBCPLAN.COM



Shadow Study Summer Shadows - June 21

Breithaupt Block Ph. 3
City of Kitchener
Regional Municipality of Waterloo

LEGEND

Shadow Outline




DATE: June 4, 2018

SCALE: N.T.S

JOB: 0709C

DRN: NZ

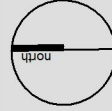

K:\0709C- Breithaupt Block\Shadow Analysis\Shadow Study\Report Figure Template - June 4, 2018.dwg



Shadow Study

Summer Shadows - June 21

Breithaupt Block Ph. 3
City of Kitchener
Regional Municipality of Waterloo

LEGEND

Shadow Outline




DATE: June 4, 2018

SCALE: N.T.S

JOB: 0709C

DRN: NZ

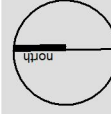

K:0709C- Breithaupt Block Shadow Analysis Shadow Study Report Figure Template - June 4, 2018.dwg



Shadow Study

Autumn Shadows - Sept. 21

Breithaupt Block Ph. 3


City of Kitchener

Regional Municipality of Waterloo

LEGEND

Shadow Outline - - - - -

DATE:	June 4, 2018
SCALE:	N.T.S
JOB:	0709C
DRN:	NZ

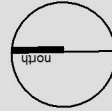

K:0709C- Breithaupt Block Shadow Analysis Shadow Study Report Figure Template - June 4, 2018.dwg



10:00am

Shadow Study

Autumn Shadows - Sept. 21

Breithaupt Block Ph. 3
City of Kitchener
Regional Municipality of Waterloo

LEGEND

Shadow Outline




DATE: June 4, 2018

SCALE: N.T.S

JOB: 0709C

DRN: NZ

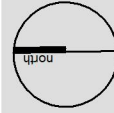

K:\0709C- Breithaupt Block\Shadow Analysis\Shadow Study\Report Figure Template - June 4, 2018.dwg



Shadow Study

Autumn Shadows - Sept. 21

Breithaupt Block Ph. 3

City of Kitchener

Regional Municipality of Waterloo

LEGEND

Shadow Outline




DATE: June 4, 2018

SCALE: N.T.S

JOB: 0709C

DRN: NZ

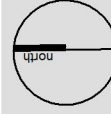

K:\0709C- Breithaupt Block\Shadow Analysis\Shadow Study\Report Figure Template - June 4, 2018.dwg



Shadow Study

Autumn Shadows - Sept. 21

Breithaupt Block Ph. 3
City of Kitchener
Regional Municipality of Waterloo

LEGEND

Shadow Outline




DATE: June 4, 2018

SCALE: N.T.S

JOB: 0709C

DRN: NZ

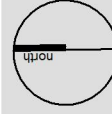

K:\0709C- Breithaupt Block\Shadow Analysis\Shadow Study\Report Figure Template - June 4, 2018.dwg



PLANNING
URBAN DESIGN
& LANDSCAPE
ARCHITECTURE

200-540 BINGEMANS CENTRE DR. KITCHENER, ON, N2B 3V9
P: 519.576.3650 F: 519.576.0121 | WWW.MHBCPLAN.COM



Shadow Study

Autumn Shadows - Sept. 21

Breithaupt Block Ph. 3

City of Kitchener

Regional Municipality of Waterloo

LEGEND


Shadow Outline - - - - -

DATE: June 4, 2018

SCALE: N.T.S

JOB: 0709C


DRN: NZ

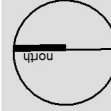

K:0709C- Breithaupt Block Shadow Analysis Study/Report Figure Template - June 4, 2018.dwg

MHBC ARCHITECTURE
 PLANNING
 URBAN DESIGN
 & LANDSCAPE

200-540 BINGEMANS CENTRE DR. KITCHENER, ON, N2B 3V9
 P: 519.576.3650 F: 519.576.0121 | WWW.MHBCPLAN.COM

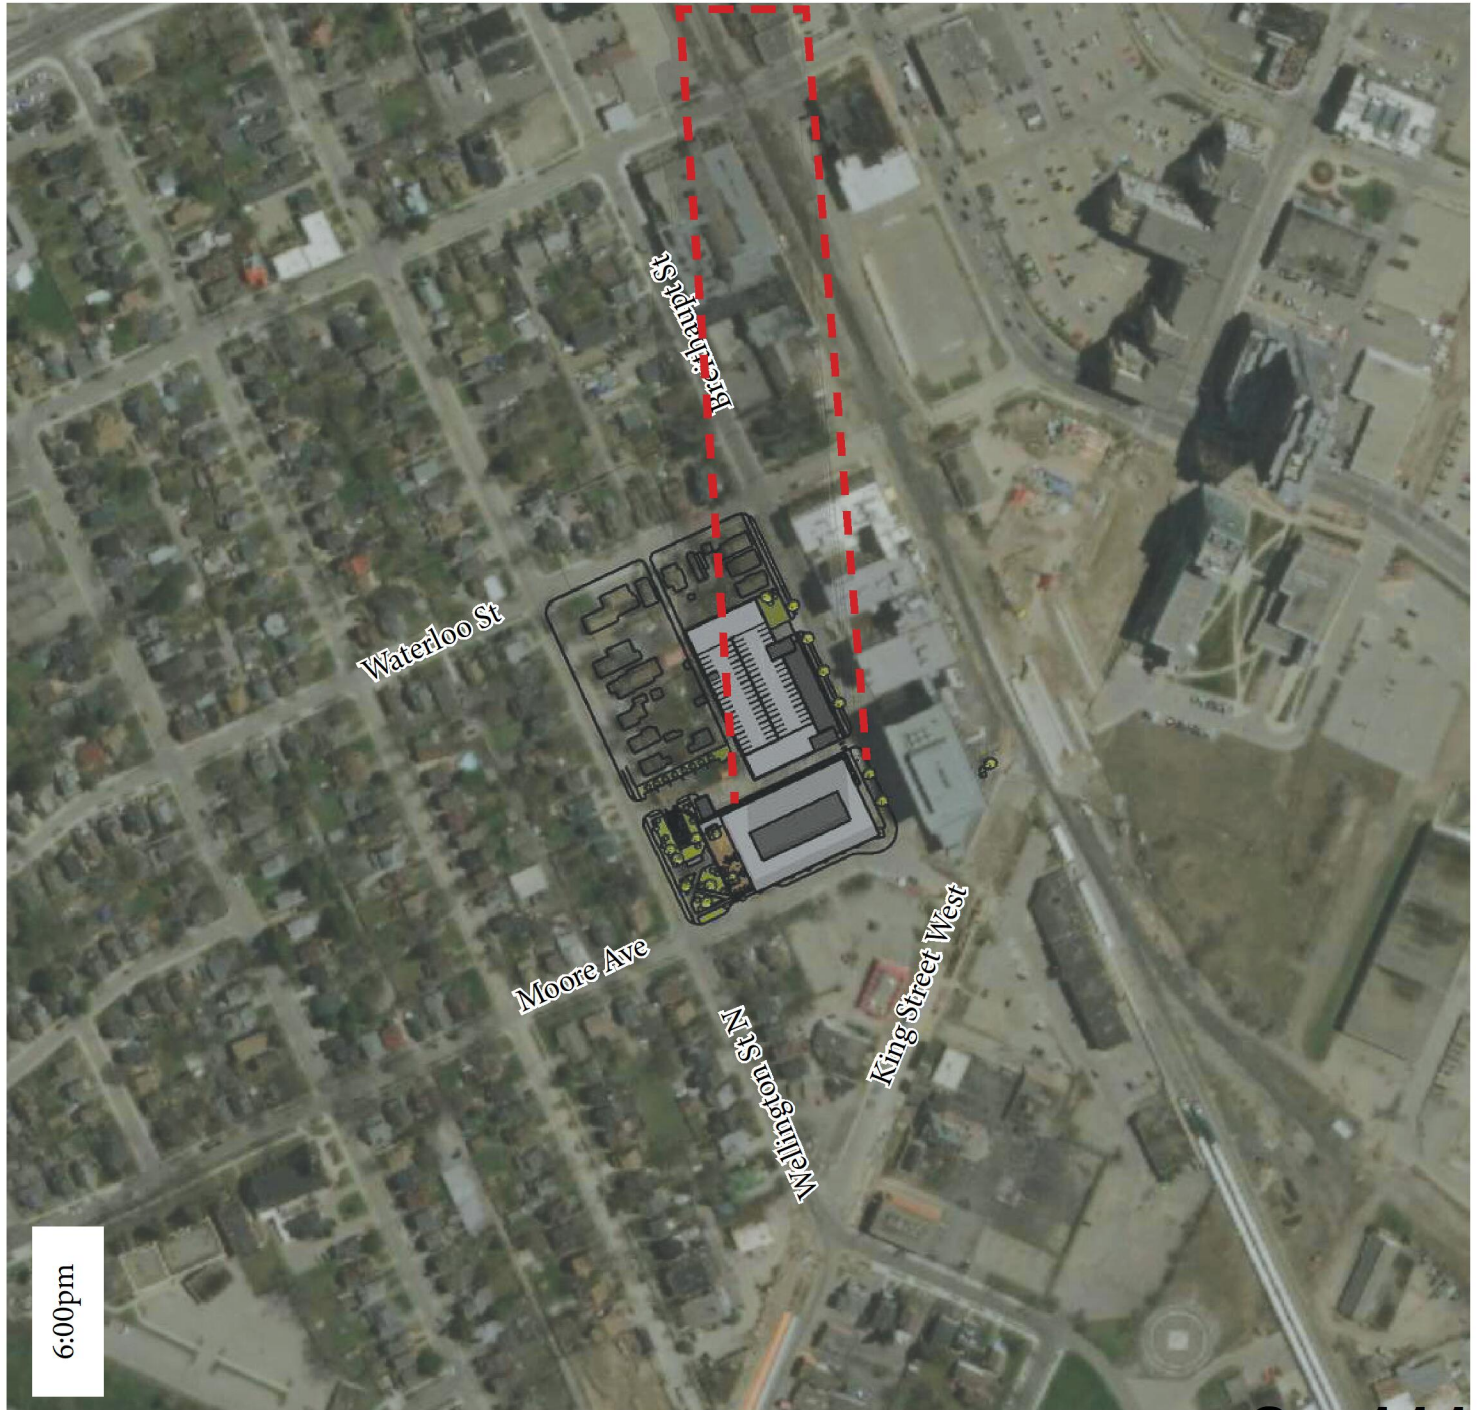

6:00pm

Shadow Study

Winter Shadows - December 21

Breithaupt Block Ph. 3

City of Kitchener

Regional Municipality of Waterloo

LEGEND

Shadow Outline




DATE: June 4, 2018

SCALE: N.T.S

JOB: 0709C

DRN: NZ

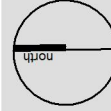

K:\0709C- Breithaupt Block\Shadow Analysis\Shadow Study\Report Figure Template - June 4, 2018.dwg



10:00am

Shadow Study

Winter Shadows - December 21

Breithaupt Block Ph. 3

City of Kitchener

Regional Municipality of Waterloo

LEGEND

Shadow Outline




DATE: June 4, 2018

SCALE: N.T.S

JOB: 0709C

DRN: NZ

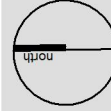

K:\0709C- Breithaupt Block\Shadow Analysis\Shadow Study\Report Figure Template - June 4, 2018.dwg



Shadow Study

Winter Shadows - December 21

Breithaupt Block Ph. 3

City of Kitchener

Regional Municipality of Waterloo

LEGEND

Shadow Outline




DATE: June 4, 2018

SCALE: N.T.S

JOB: 0709C

DRN: NZ

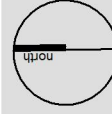

K:\0709C- Breithaupt Block\Shadow Analysis\Shadow Study\Report Figure Template - June 4, 2018.dwg



Shadow Study

Winter Shadows - December 21

Breithaupt Block Ph. 3

City of Kitchener

Regional Municipality of Waterloo

LEGEND

Shadow Outline




DATE: June 4, 2018

SCALE: N.T.S

JOB: 0709C

DRN: NZ

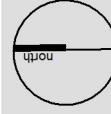

K:\0709C- Breithaupt Block\Shadow Analysis\Shadow Study\Report Figure Template - June 4, 2018.dwg

